
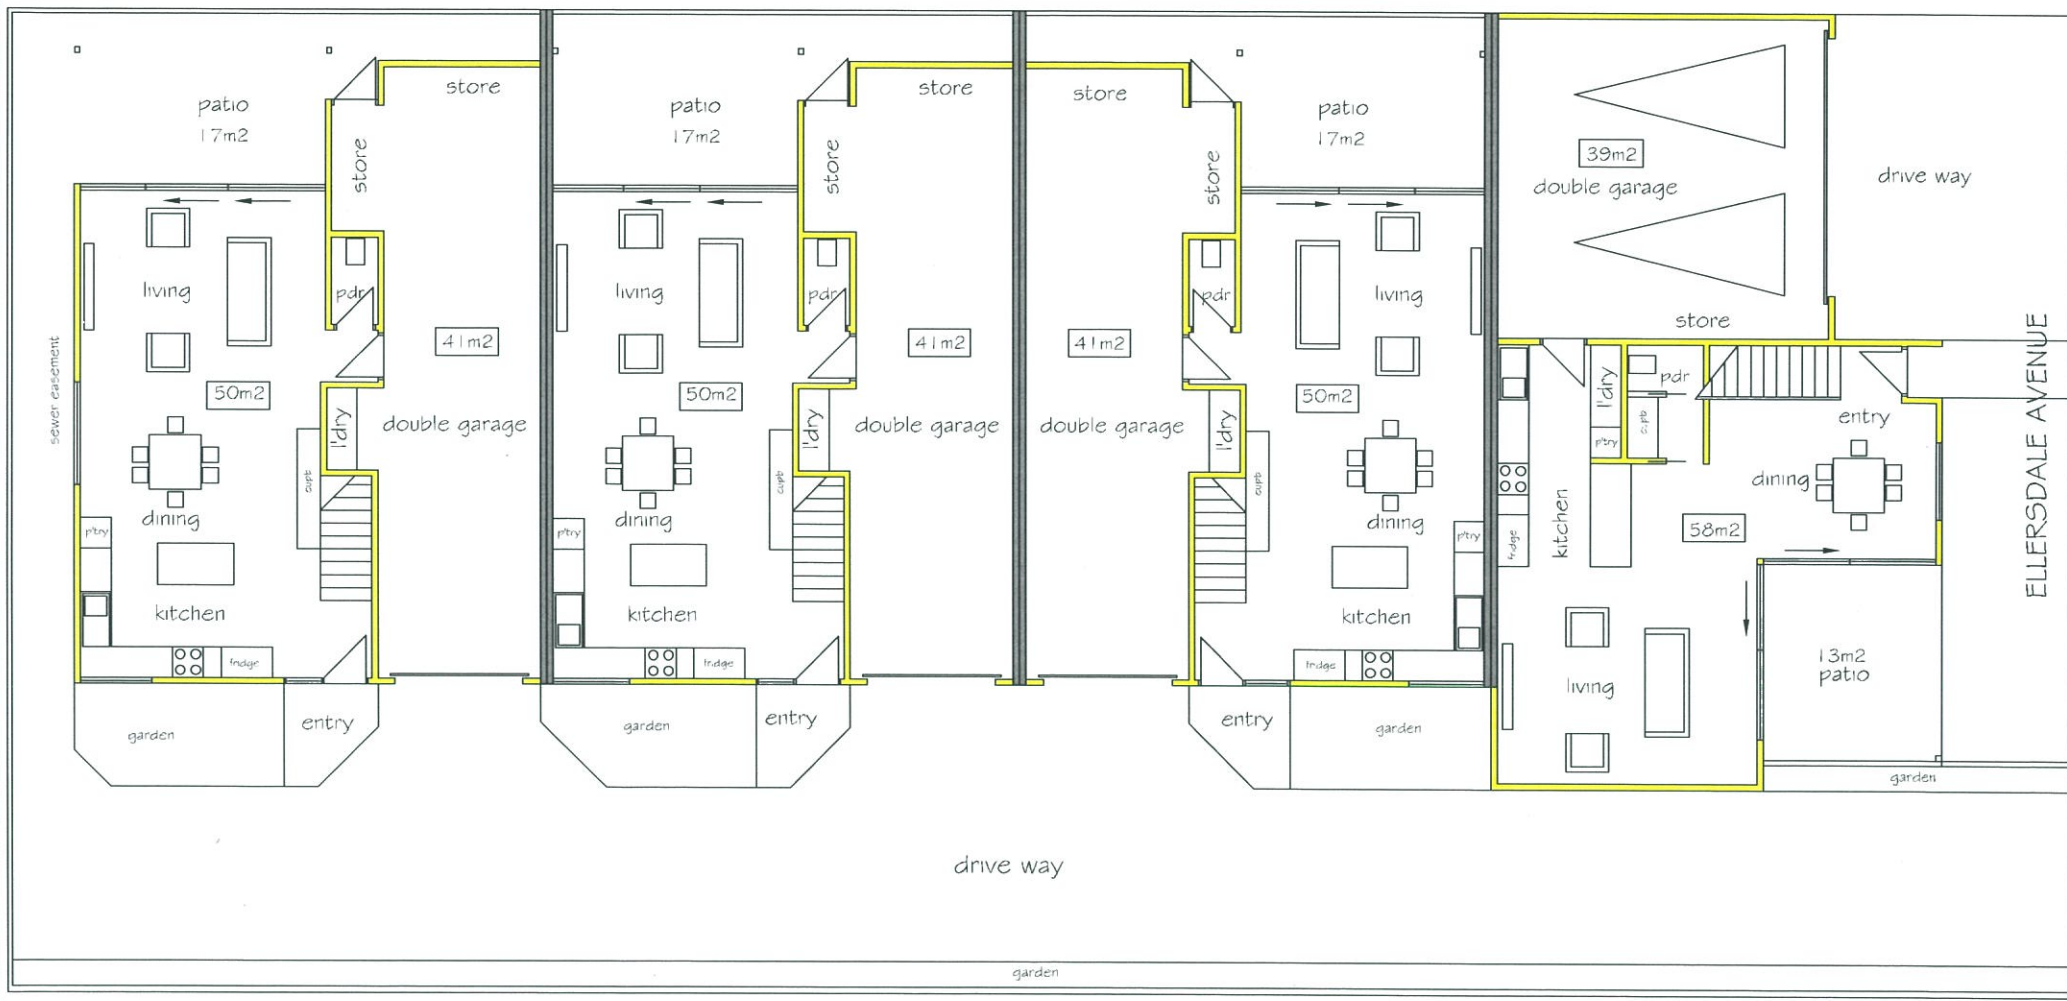



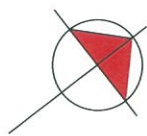


GROUND FLOOR PLAN SCALE 1:100

MERAKI

20-08-18

PROPOSED DEVELOPMENT AT 47 ELLERSDALE AVENUE WARWICK

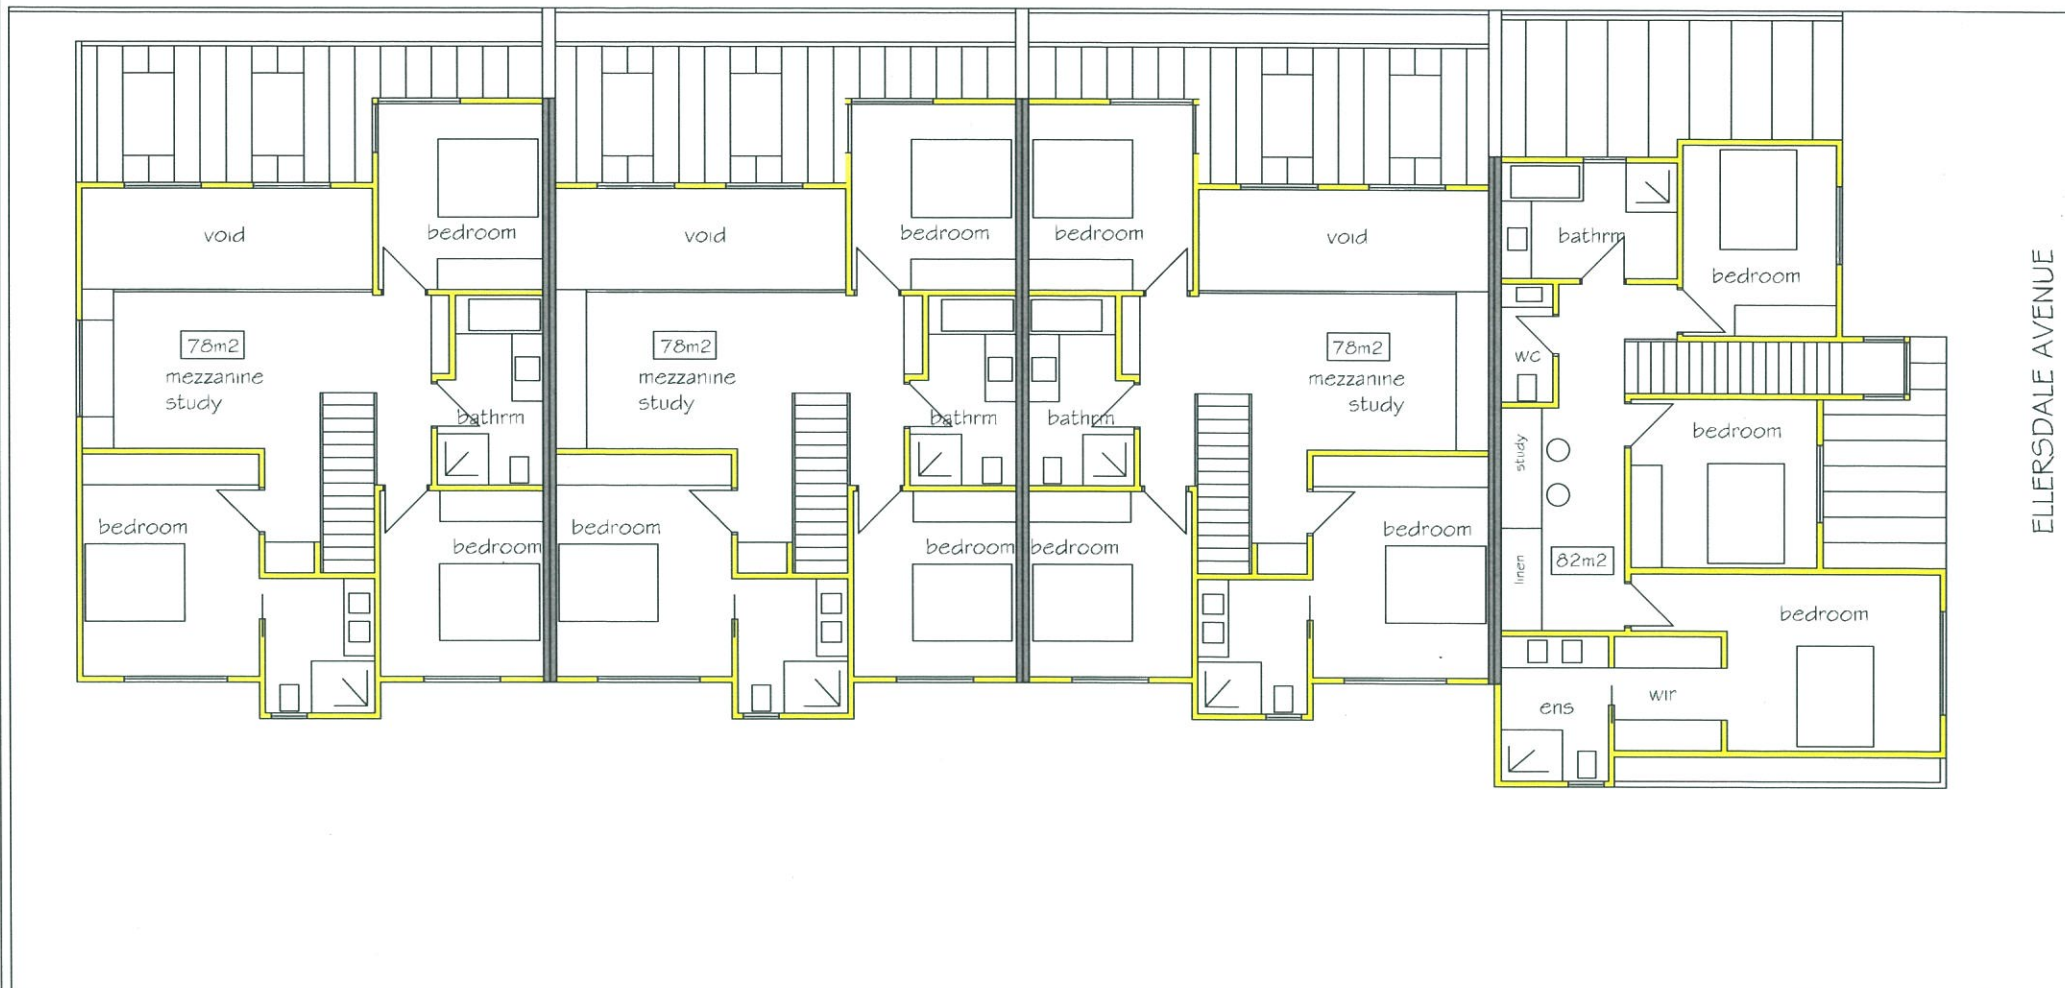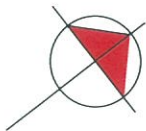

FIRST FLOOR PLAN

SCALE 1:100

MERAKI

20.05.18

PROPOSED DEVELOPMENT AT 47 ELLERSDALE AVENUE WARWICK